
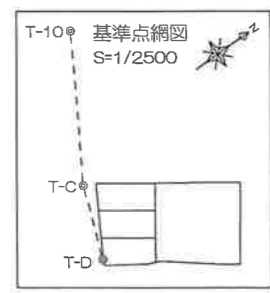
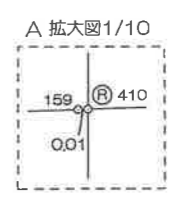


地 番 30、30-6、30-7、30-8 地積測量図 1/2

土地の所在 犬上郡豊郷町大字八目字八目

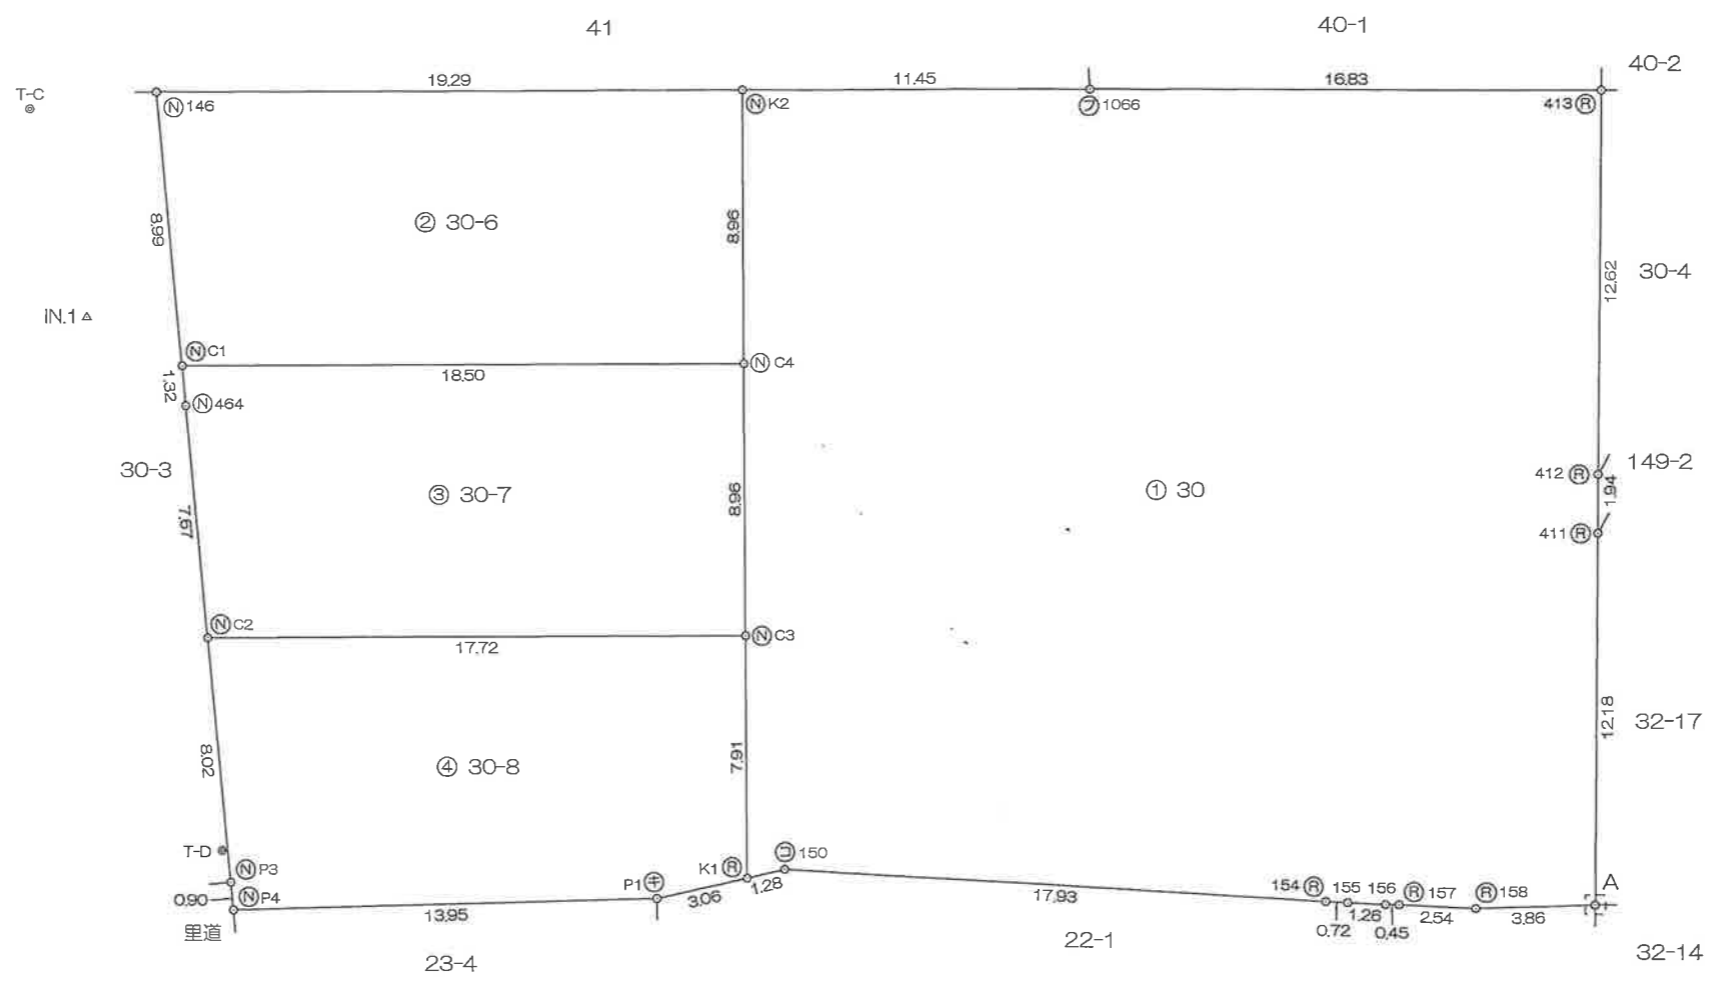

基準点座標リスト (世界測地系) 第VI系

点名	X座標	Y座標	備考
T-10	-88946.915	20832.857	金属板
T-C	-88972.093	20876.646	金属板
T-D	-88980.718	20900.216	金属板

(令和5年4月24日測量)

筆界点	境界標の種類
(N)	金属板
(R)	プレート標
(C)	コンクリート杭
(P)	プラスチック杭
(+)	刻ミ
(角)	工作物角

作成者 滋賀県近江八幡市鷹飼町858番地6  
土地家屋調査士 奥豊寿 (令和5年4月28日作成)

申請人 株式会社一乗不動産カンパニー  
代表取締役 一乗恒

縮尺 1/250

地番 30、30-6、30-7、30-8

地積測量図 (2/2)

土地の所在 犬上郡豊郷町大字八目字八目

求積表

地番 ①30				
NO	X <sub>n</sub>	Y <sub>n</sub>	Y <sub>n+1</sub> -Y <sub>n-1</sub>	X <sub>n</sub> ・(Y <sub>n+1</sub> -Y <sub>n-1</sub> )
K2	-88952.410	20889.411	0.951	-84593.741910
C4	-88957.459	20896.814	14.806	-1317104.137954
C3	-88962.508	20904.217	13.945	-1240582.174060
K1	-88966.970	20910.759	7.024	-624903.997280
150	-88965.776	20911.241	11.441	-1017857.443216
154	-88951.582	20922.200	11.399	-1013959.083218
155	-88951.005	20922.640	1.196	-106385.401980
156	-88949.996	20923.396	1.013	-90106.345948
157	-88949.626	20923.653	1.788	-159041.931288
158	-88947.587	20925.184	3.628	-322701.845636
159	-88944.346	20927.281	2.104	-187138.903984
410	-88944.335	20927.288	-9.988	888376.017980
411	-88937.369	20917.293	-11.587	1030517.294603
412	-88936.259	20915.701	-11.946	1062432.550014
413	-88929.043	20905.347	-19.838	1764174.355034
1066	-88942.950	20895.863	-15.936	1417394.851200
合計				-1479.937643
合計面積				739.9688215
地積				739.96 m <sup>2</sup>

地番 ②30-6				
NO	X <sub>n</sub>	Y <sub>n</sub>	Y <sub>n+1</sub> -Y <sub>n-1</sub>	X <sub>n</sub> ・(Y <sub>n+1</sub> -Y <sub>n-1</sub> )
C1	-88972.750	20886.385	18.277	-1626154.951750
C4	-88957.459	20896.814	3.026	-269185.270934
K2	-88952.410	20889.411	-18.277	1625783.197570
146	-88968.353	20878.537	-3.026	269218.236178
合計				-338.788936
合計面積				169.3944680
地積				169.39 m <sup>2</sup>

地番 ③30-7				
NO	X <sub>n</sub>	Y <sub>n</sub>	Y <sub>n+1</sub> -Y <sub>n-1</sub>	X <sub>n</sub> ・(Y <sub>n+1</sub> -Y <sub>n-1</sub> )
C1	-88972.750	20886.385	-9.275	825222.256250
464	-88973.396	20887.539	7.845	-697996.291620
C2	-88977.151	20894.230	16.678	-1483960.924378
C3	-88962.508	20904.217	2.584	-229879.120672
C4	-88957.459	20896.814	-17.832	1586289.408888
合計				-324.671532
合計面積				162.3357660
地積				162.33 m <sup>2</sup>

地番 ④30-8				
NO	X <sub>n</sub>	Y <sub>n</sub>	Y <sub>n+1</sub> -Y <sub>n-1</sub>	X <sub>n</sub> ・(Y <sub>n+1</sub> -Y <sub>n-1</sub> )
C2	-88977.151	20894.230	-2.989	265952.704339
P3	-88981.079	20901.228	7.788	-692984.643252
P4	-88981.522	20902.018	8.381	-745754.135882
P1	-88969.814	20909.609	8.741	-777685.144174
K1	-88966.970	20910.759	-5.392	479709.902240
C3	-88962.508	20904.217	-16.529	1470461.294732
合計				-300.021997
合計面積				150.0109985
地積				150.01 m <sup>2</sup>

総計面積 1221.7100540 m<sup>2</sup>

地番	地積
①30	739.96 m <sup>2</sup>
②30-6	169.39 m <sup>2</sup>
③30-7	162.33 m <sup>2</sup>
④30-8	150.01 m <sup>2</sup>

引照点表

引照点	名称	X座標	Y座標
IN.1	汚水マンホール中心	-88974.426	20883.321
IN.2	汚水マンホール中心	-88986.169	20904.031

引照点	境界点	距離
IN.1	K2	22.842
IN.1	C4	21.678
IN.1	C3	24.055
IN.1	K1	28.433
IN.1	150	29.229
IN.1	154	45.093
IN.1	155	45.766
IN.1	156	46.934
IN.1	157	47.346
IN.1	158	49.727
IN.1	410	53.278
IN.1	411	50.272
IN.1	412	50.051
IN.1	413	50.445
IN.1	1066	33.882
IN.1	C1	3.492
IN.1	146	7.730
IN.1	464	4.341
IN.1	C2	11.244
IN.1	P3	19.102
IN.1	P4	19.998
IN.1	P1	26.689

引照点	境界点	距離
IN.2	K2	36.788
IN.2	C4	29.603
IN.2	C3	23.661
IN.2	K1	20.343
IN.2	150	21.630
IN.2	154	39.068
IN.2	155	39.784
IN.2	156	41.030
IN.2	157	41.477
IN.2	158	44.000
IN.2	410	47.864
IN.2	411	50.569
IN.2	412	51.256
IN.2	413	57.141
IN.2	1066	43.984
IN.2	C1	22.168
IN.2	146	31.102
IN.2	464	20.859
IN.2	C2	13.318
IN.2	P3	5.810
IN.2	P4	5.064
IN.2	P1	17.280

作成者

滋賀県近江八幡市鷹飼町858番地6  
土地家屋調査士 奥豊寿

(令和5年4月28日作成)

申請人

株式会社一乗不動産カンパニー  
代表取締役 一乗恒

縮尺